

DESCRIPTIONS; AND c.
 ARTICLE 1.1, CHAPTER
 There is no apparent u
 of the subject tract an
 adjoiner to the south,
 errors in measurement,
 defined in 865 IAC. T
 Indiana State Highway
 plans for Indiana Depa


Wilson
 Document
 #97000817

Campbell
 Document
 #97003031

A part of the
 Township, Washington Co
 as described in Deed R
 as follows:
 Beginning at
 range 6 east, 2nd princ
 degrees 00 minutes 00
 3 north, range 6 east i
 steel rod; thence South
 minutes 37 seconds We
 37 seconds East with
 feet to the point of beg

A part of the
 Township, Washington Cou
 as described in Deed Re
 as follows:
 Commencing a
 north, range 6 east, 2nd
 North 00 degrees 00 mi
 township 3 north, range
 to a steel rod and the
 line (through a steel rod
 seconds West with said
 Z-6, Page 232, Office o
 with said line (through a
 06 minutes 09 seconds
 minutes 16 seconds West
 03 seconds East with s
 feet to a steel rod; the
 containing 10.48 acres a

A part of the
 Township, Washington Cou
 Wuerzburger as describ
 particularly described as
 Commencing at
 north, range 6 east, 2nd
 North 00 degrees 00 min
 township 3 north, range 6
 feet to a steel rod and b
 with said line 245.64 fee
 rod; thence South 68 de
 thence South 30 degree

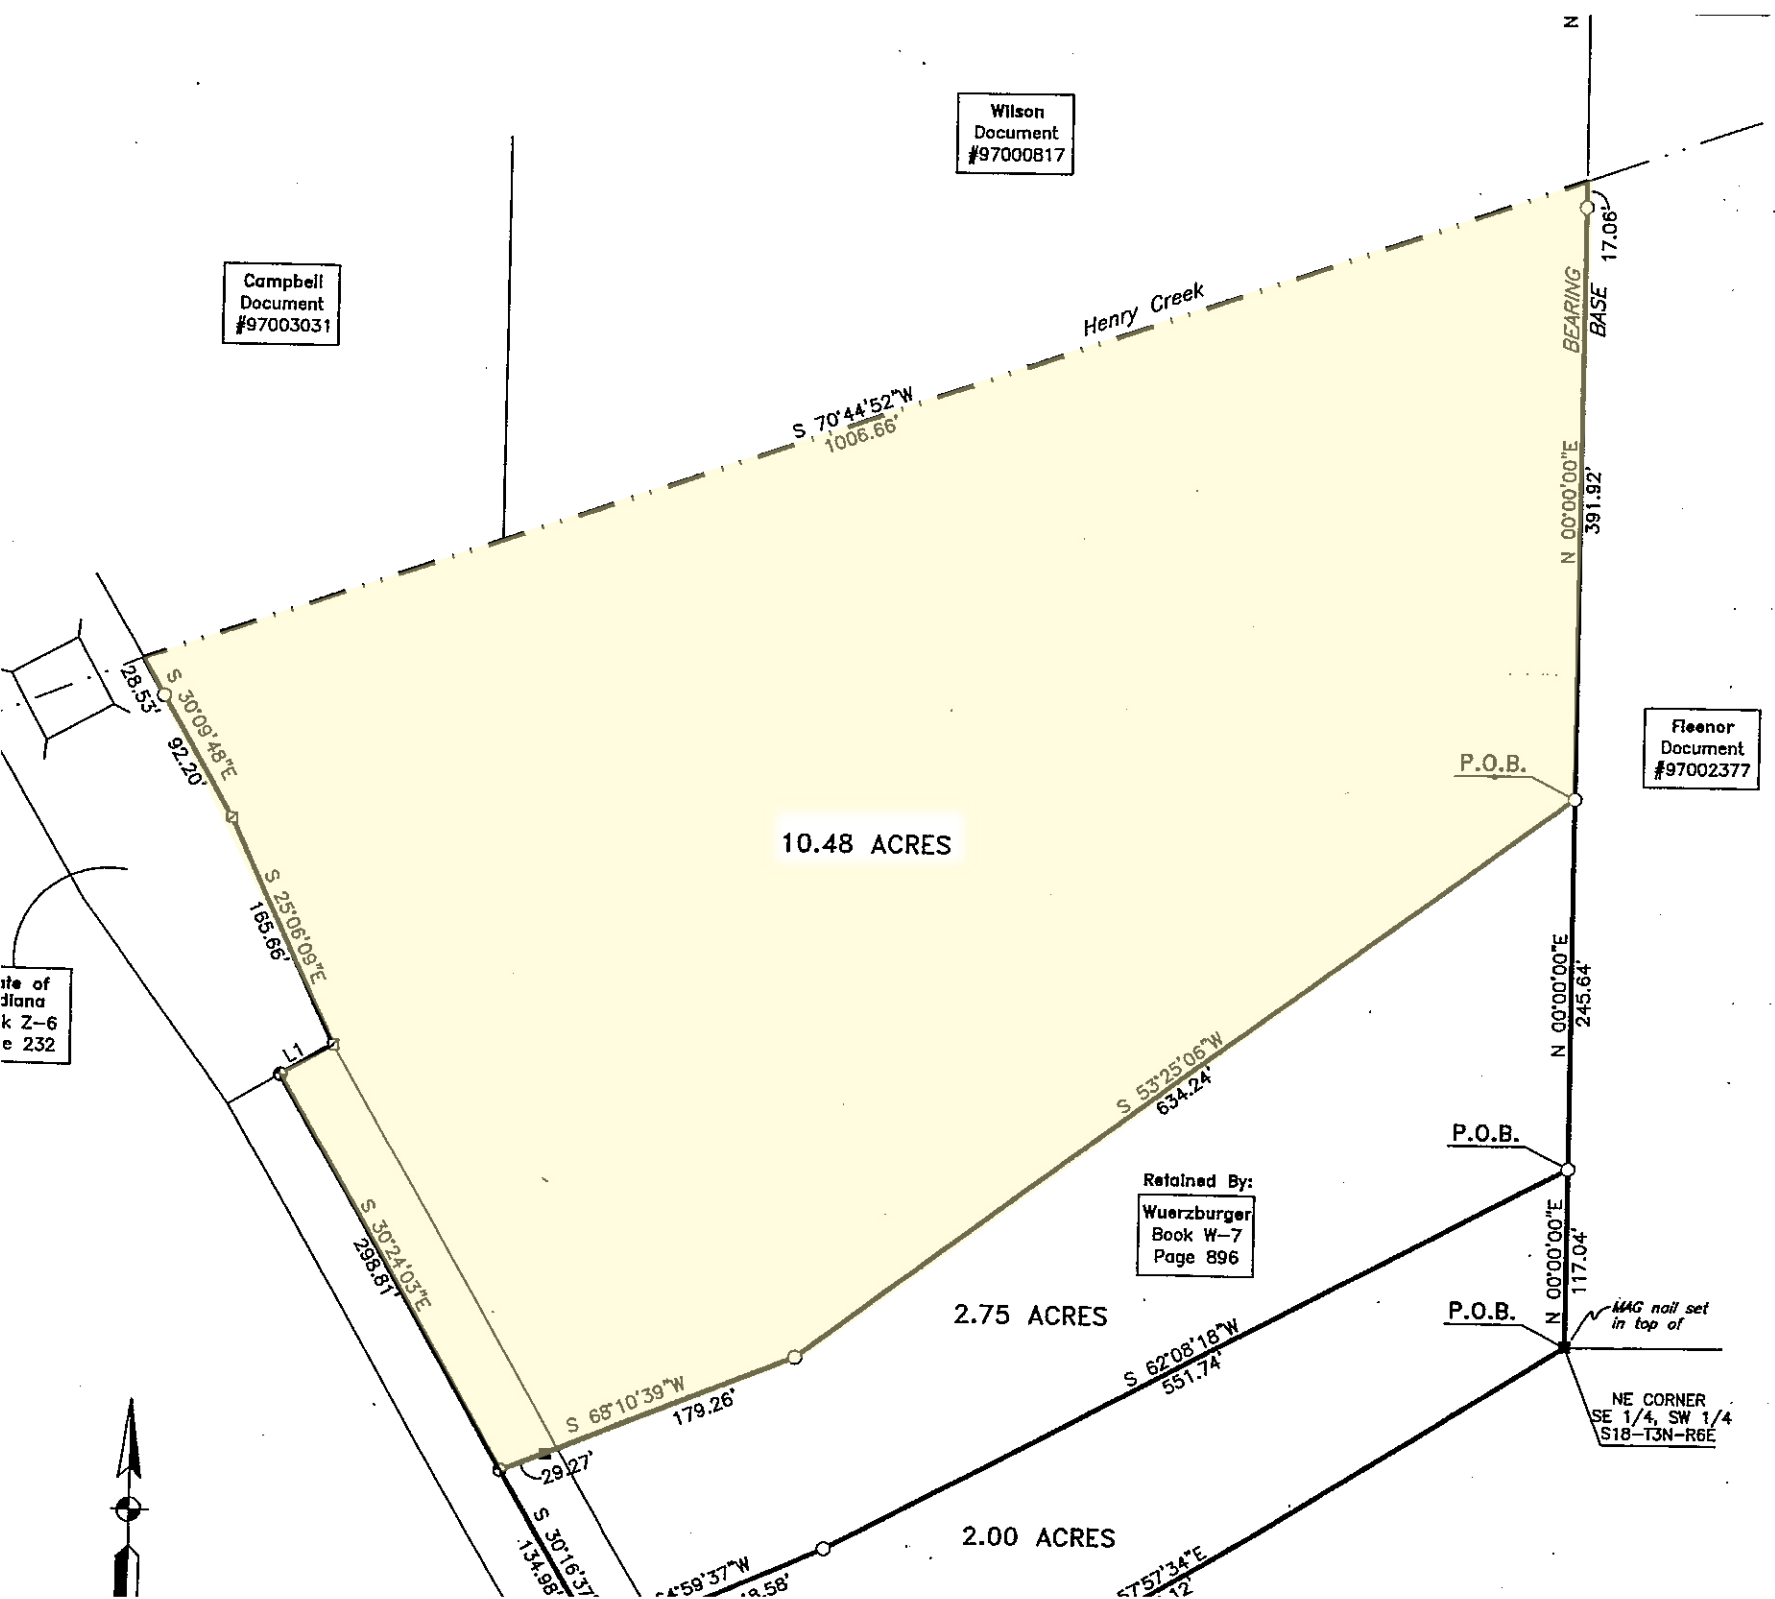

Retained By:
 Wuerzburger
 Book W-7
 Page 896

Fleenor
 Document
 #97002377

ite of
 diana
 k Z-6
 e 232

NE CORNER
 SE 1/4, SW 1/4
 S18-T3N-R6E